




FRONT

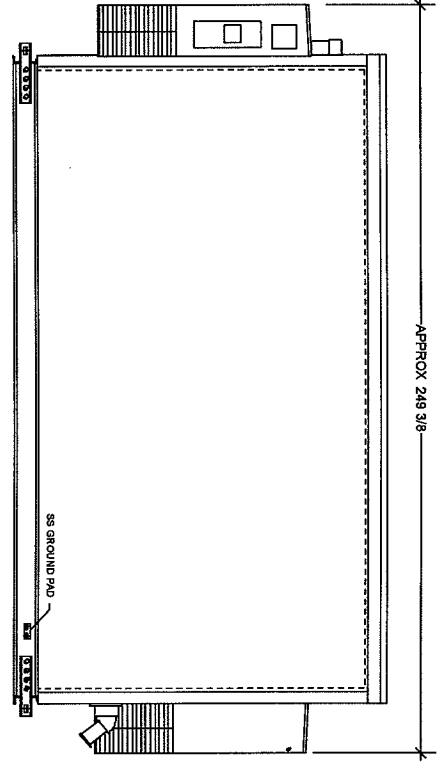

RIGHT

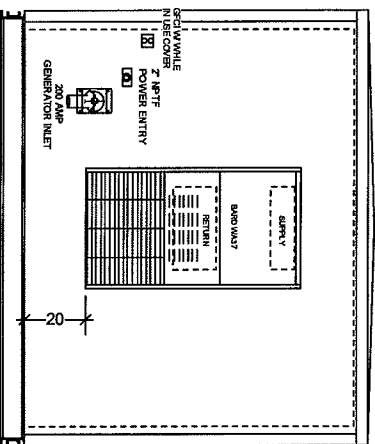


REAR

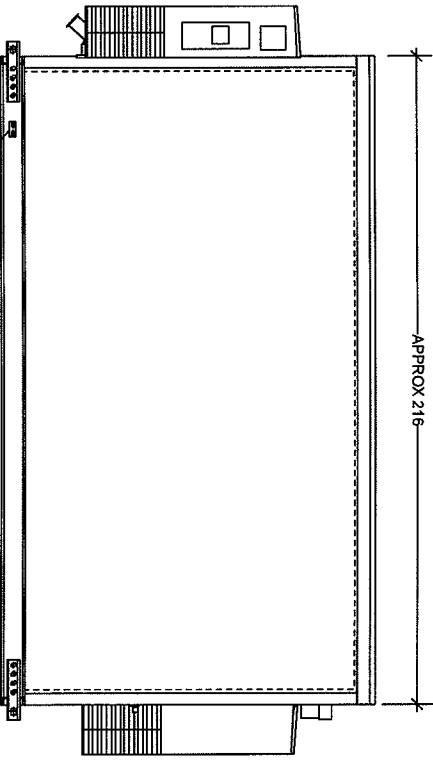

LEFT

NOTE SHELTER DESIGN DOES NOT ALLOW FOR LIFTING OF SHELTER WITH LIVE LOAD IN PLACE

- NOTES:
1. EXTERIOR FINISH TO BE CEMENT-FIBER BOARD WITH SHOP PAINTED FINISH - COLOR SIERRA TAN
 2. CORNER TRIM AND ROOF DRIP EDGE FORMED FROM FACTORY PAINTED 24GA. STEEL. COLOR SIERRA TAN
 3. DIRECTIONS ARE ARBITRARY FOR SHOP ORIENTATION ONLY AND DO NOT RELATE TO ACTUAL SITE DIRECTIONS

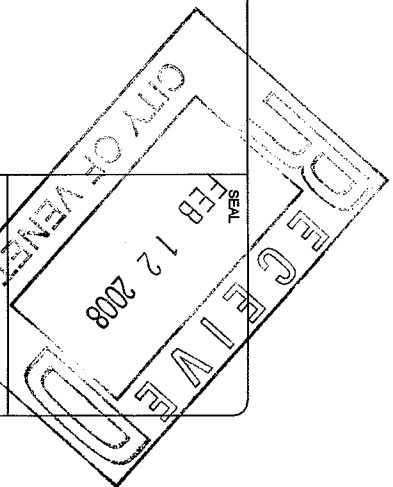

NOTE: THIS DOCUMENT IS THE PROPERTY OF SHELTER ONE. IT IS TO BE USED FOR THE PROJECT AND NO OTHER USE. IT IS TO BE RETURNED TO SHELTER ONE UPON COMPLETION OF THE PROJECT. IT IS NOT TO BE REPRODUCED, COPIED, OR DISTRIBUTED WITHOUT THE WRITTEN PERMISSION OF SHELTER ONE.



Headquarters & Manufacturing
 8881 Midwestern Drive
 Santa Rosa, CA 95425
 541/478-4822 F 541/478
 www.shelter1.com

PROJECT INFORMATION

LEDCOR
 C1218105

FILENAME
 27050 ENG DOCS.mcd

DRAWN BY: KKS DATE: 10/18/07

CHECKED BY: DATE:

APPROVED BY: DATE:

DWG NO: 27050

SCALE: 1:40

TITLE:
 EXTERIOR ELEVATIONS

SHEET
A1
 REV. A
 11/15/07