


SITE DIAGRAM

Date Updated: April 9, 2007
 Location Name: West Lane Shopping Center
 Site Address: 24985 Hwy 126
 City and State: Veneta, OR
 Cross Streets: _____ and _____

Location #: OWH 3256
 Ordinance: Lane County FD #1
 Structure Type: Tent
 Structure Size: 20' x 30'
 Structure Faces: _____


Show all setback from structures, gas, fire lanes, public and private roads, property lines, trees and landmarks

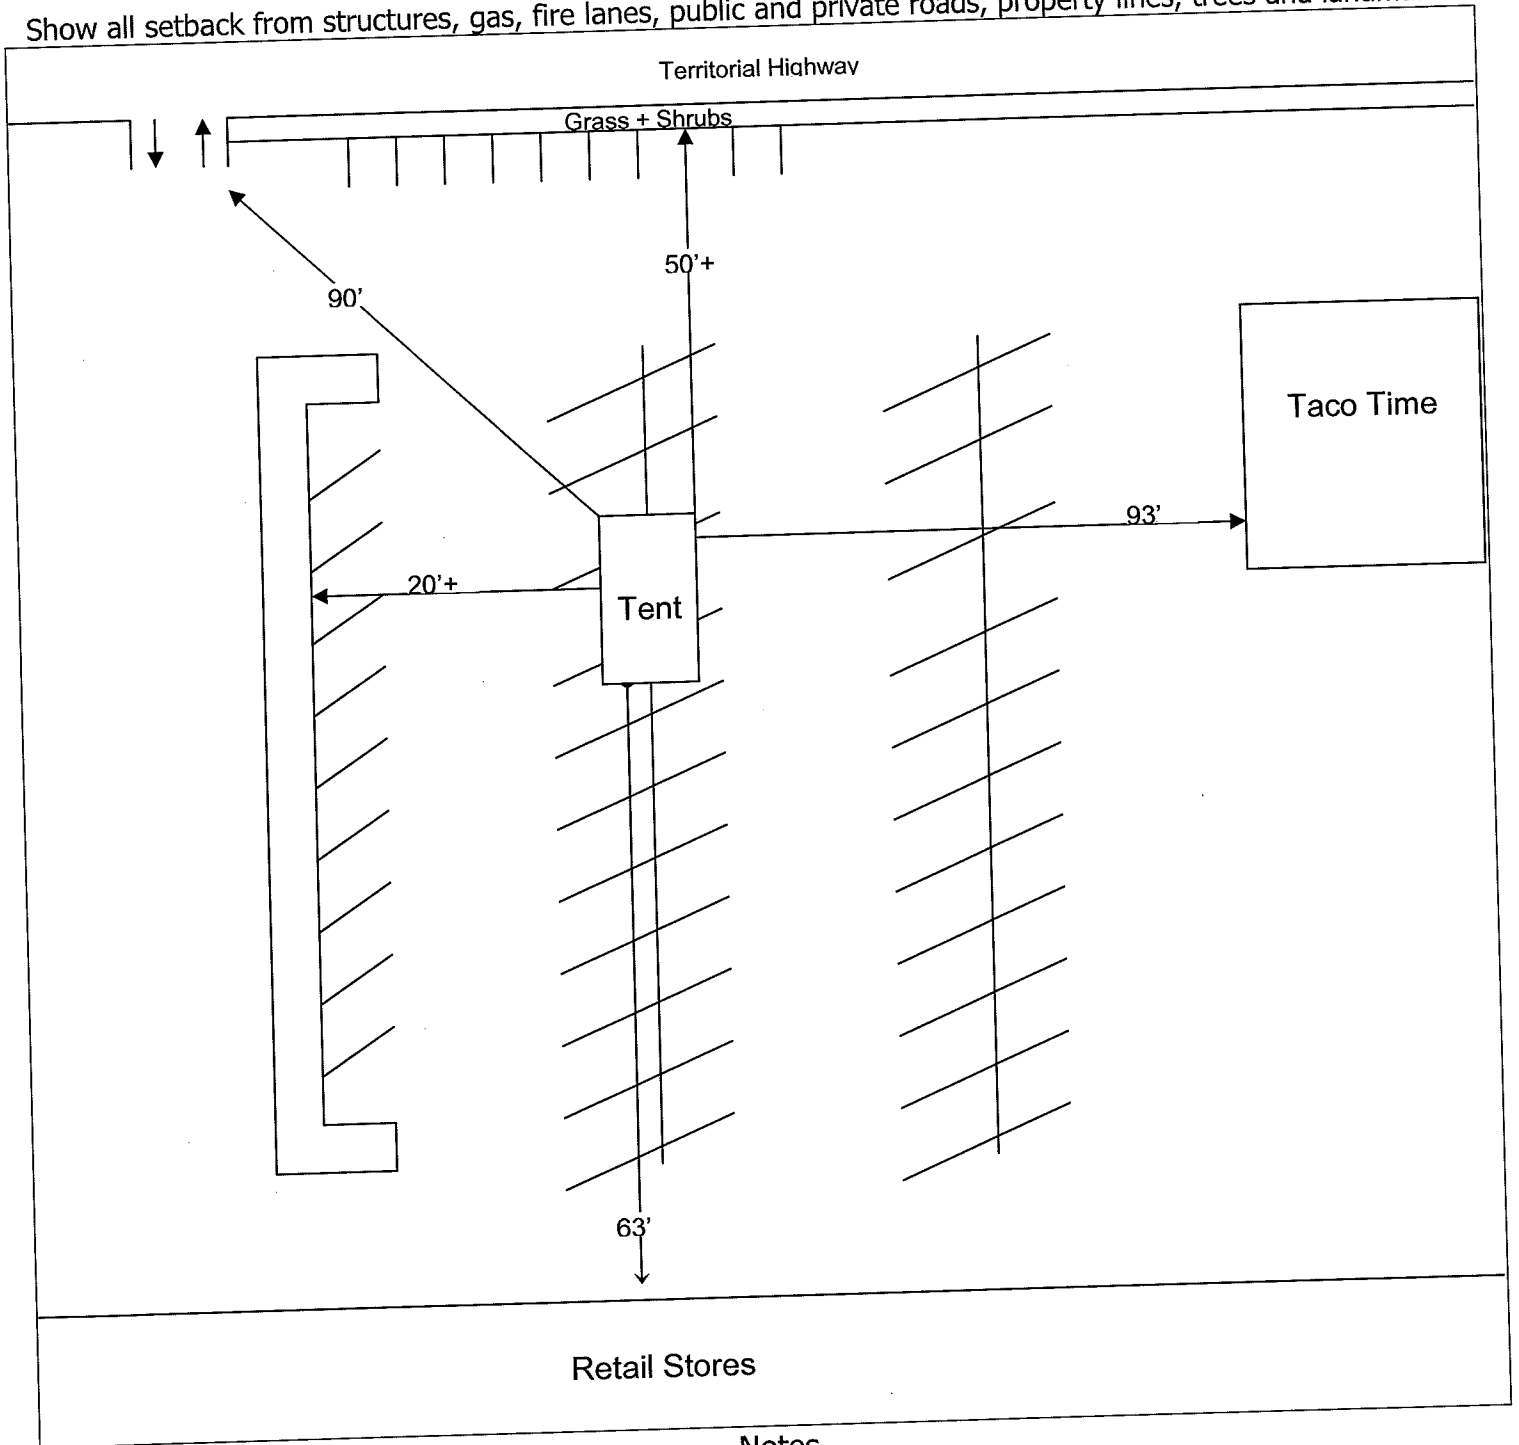

Notes

See tent layout for exits


Sales Rep: Mike Rusche

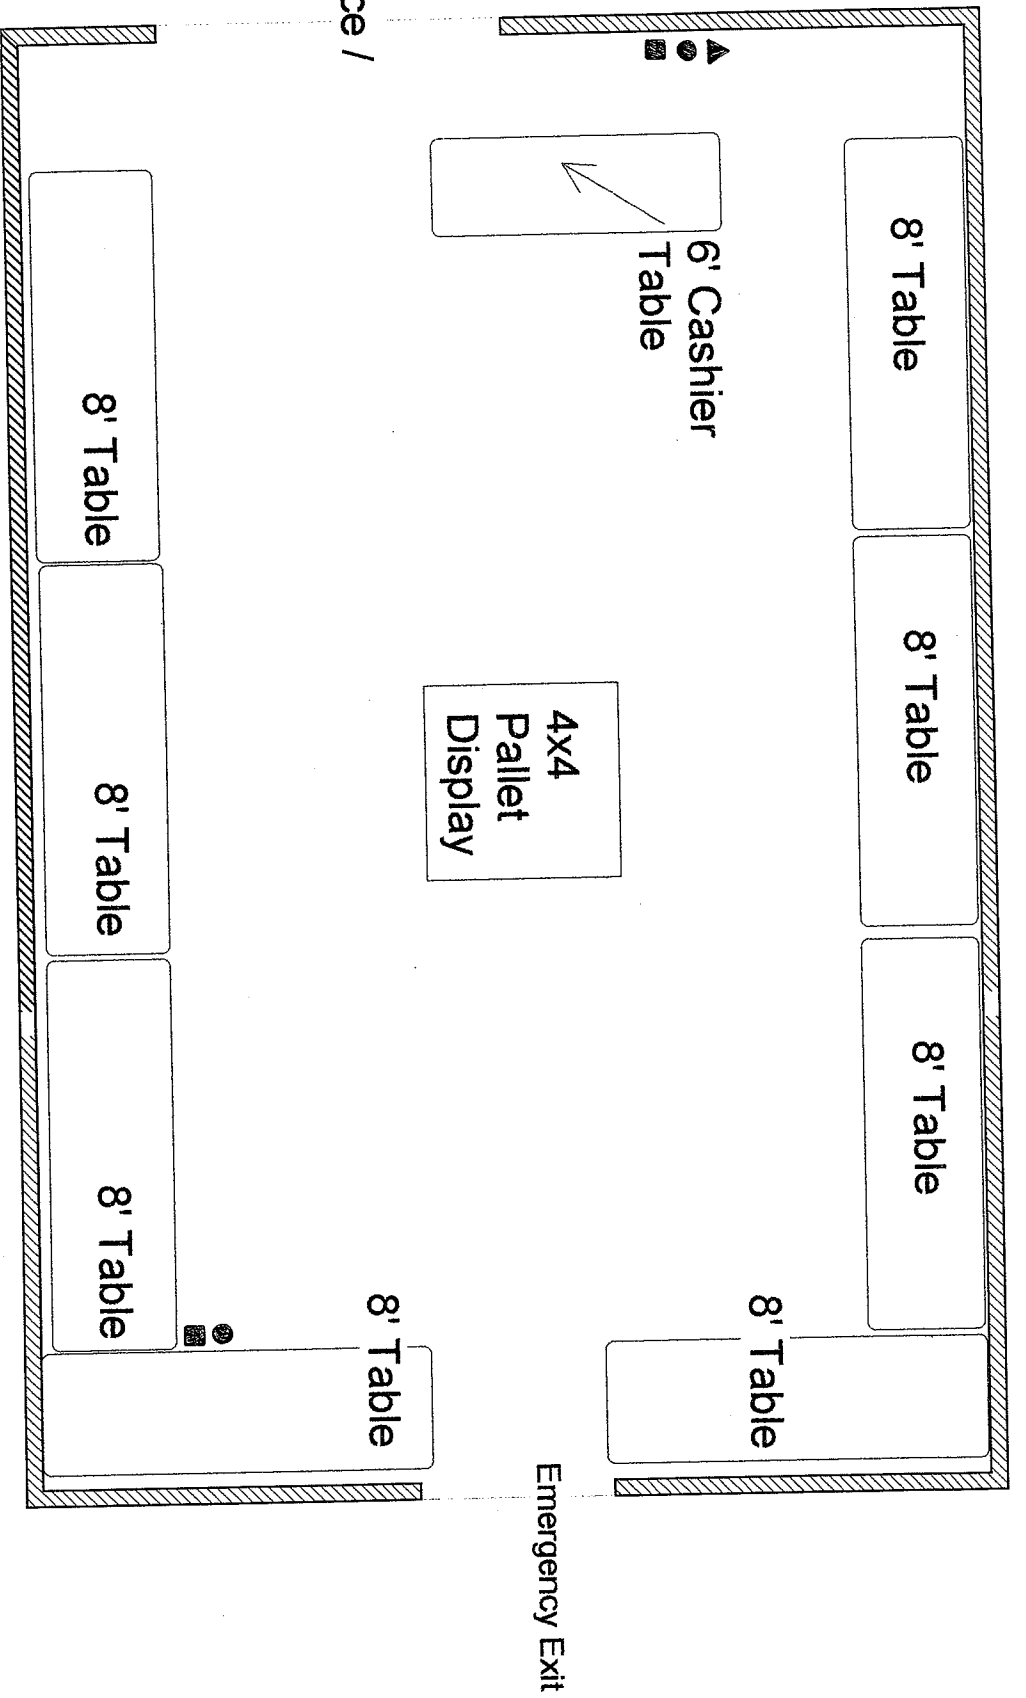

20' X 30' Fireworks Sales Tent

- 2A:10B:C FIRE EXT.
- 2A-WATER-FIRE EXT.
- ▲ 40B:C FIRE EXT.
(For Generator)

Tent signs

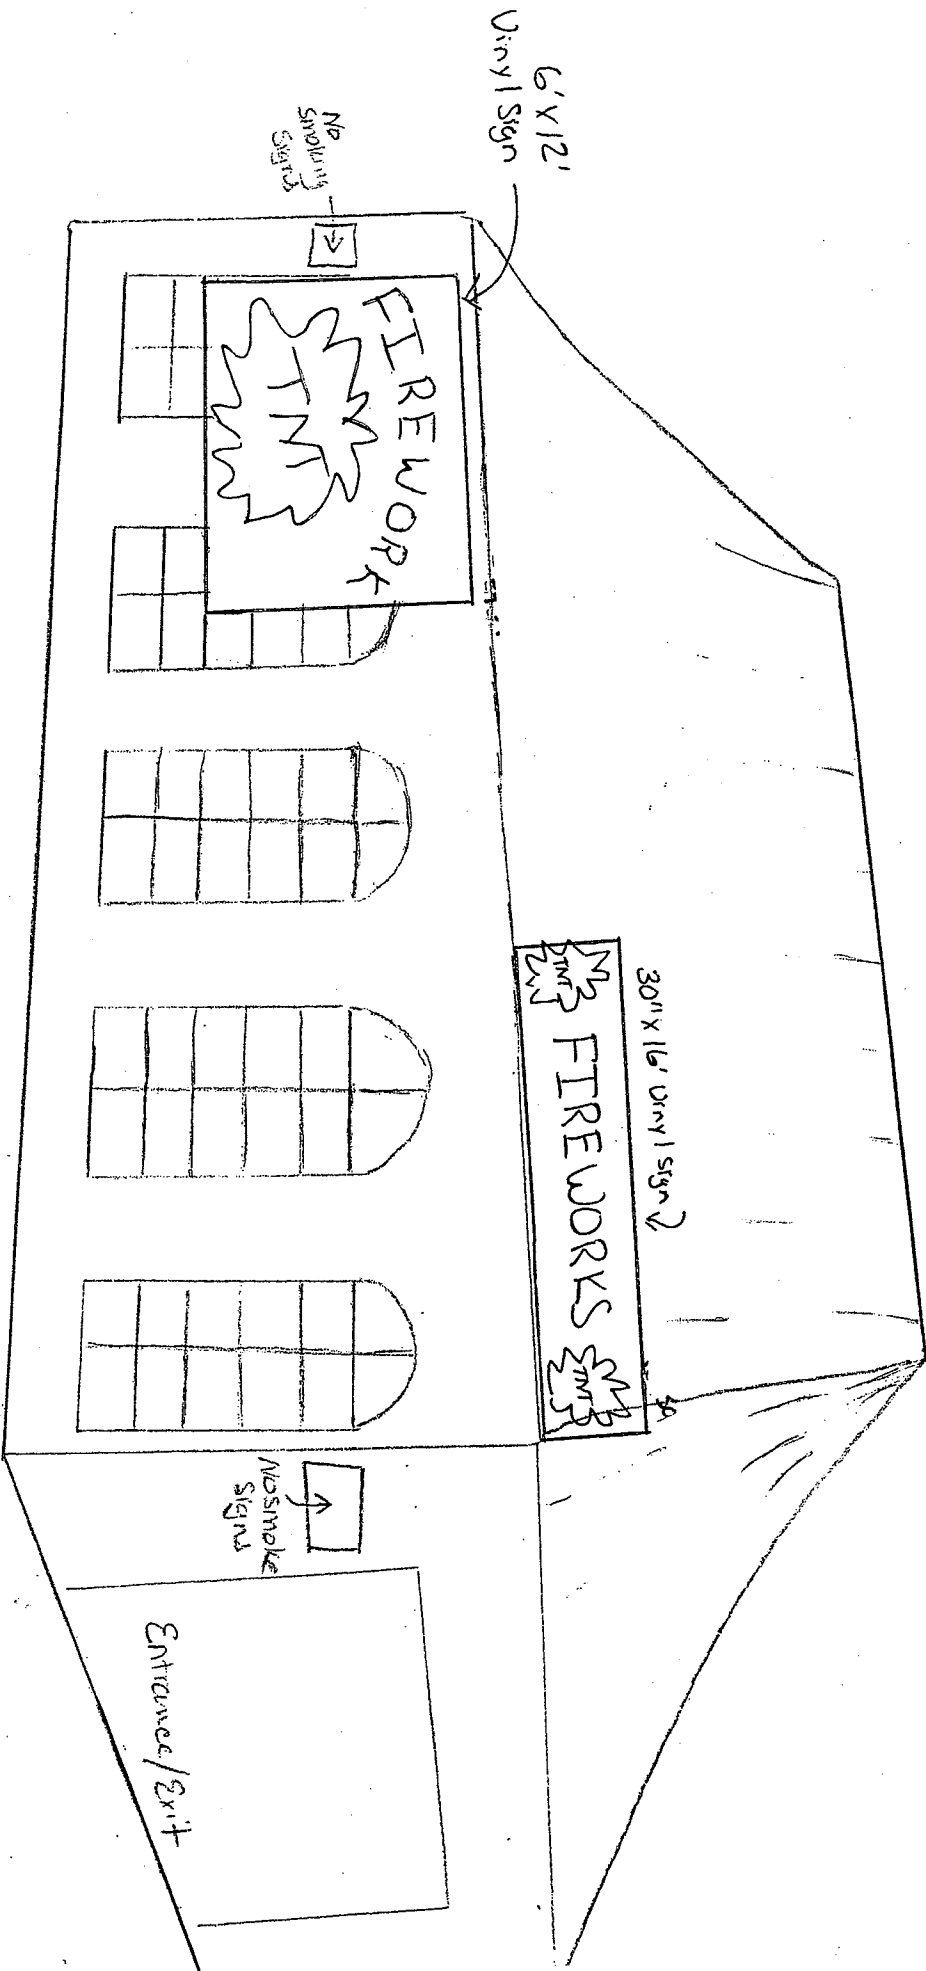



Dear Fire Authority,

The following is information regarding the Tent operation for your review:

1. Tent size = 20' X 30' framed tent
2. Entrance/Exits = Each tent will have one entrance/exit and one emergency exit.
3. Fire extinguishers = Minimum of 2 ea, 2A: 10BC, 2 ea, type 2A water and 1 ea, 40BC
4. Aisles = Aisle ways of at least 4' will be maintained.
5. Signs = Exit and No Smoking signs will be posted above every exit.
6. Product = Will be displayed on 8' tables and free standing pallet displays.
7. Security = 24 hour security will be provided at each site.

Enclosed is a diagram of the tent layout along with a copy of the certificate of flame resistant and the certificate of insurance.

Please contact us if you have any questions or request for further information.

Sincerely,

A handwritten signature in cursive script that reads "Anne M. Premo".

Anne Premo
Administrative Coordinator

Enclosure